

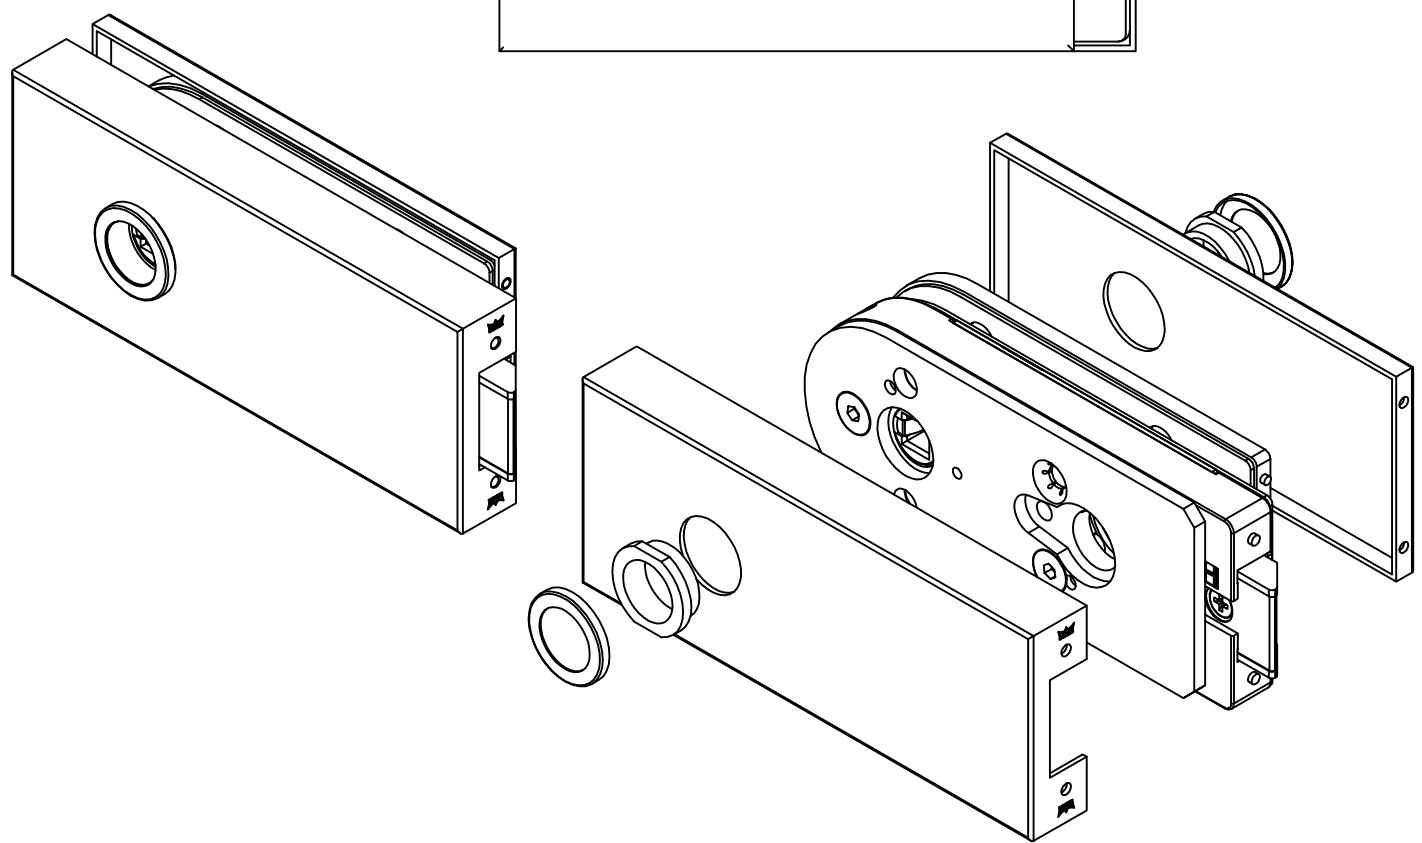


Studio-Classic-Schloß UV mit Drückerführung

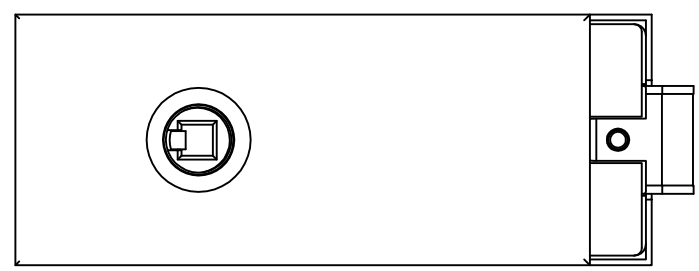

10.001

Art. Nr. 10.001

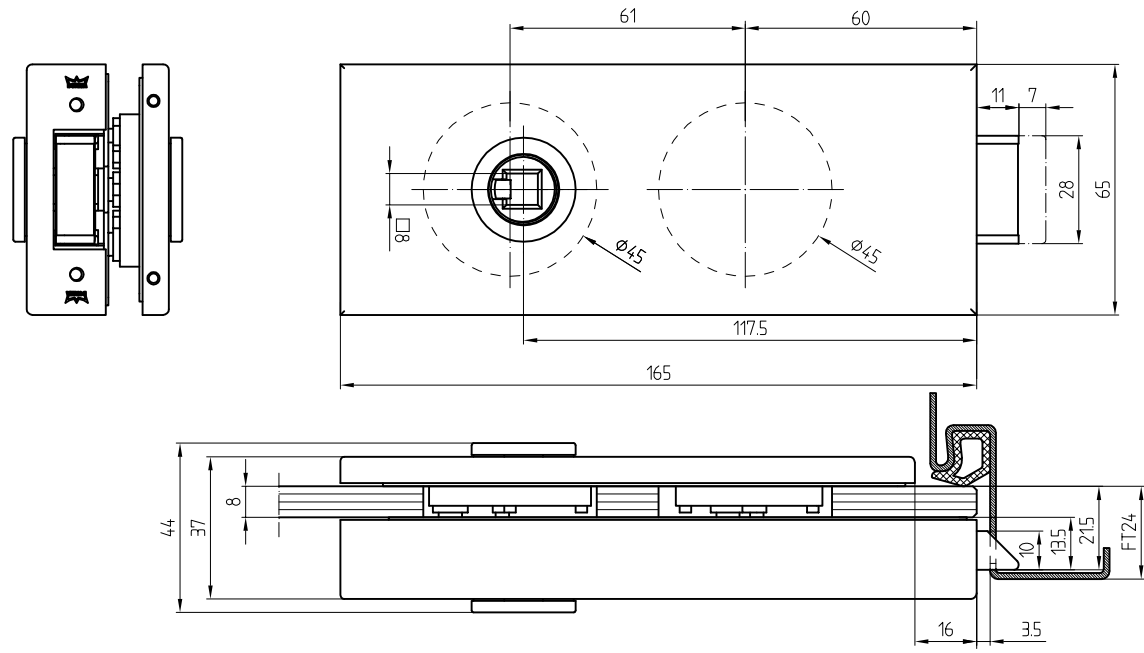

L:\DEBFA\WORKGROUPS\KONSTRUKTION\INTERNA\DETAIL\10-10-230.DWG